


Current PTE Prior to Extension

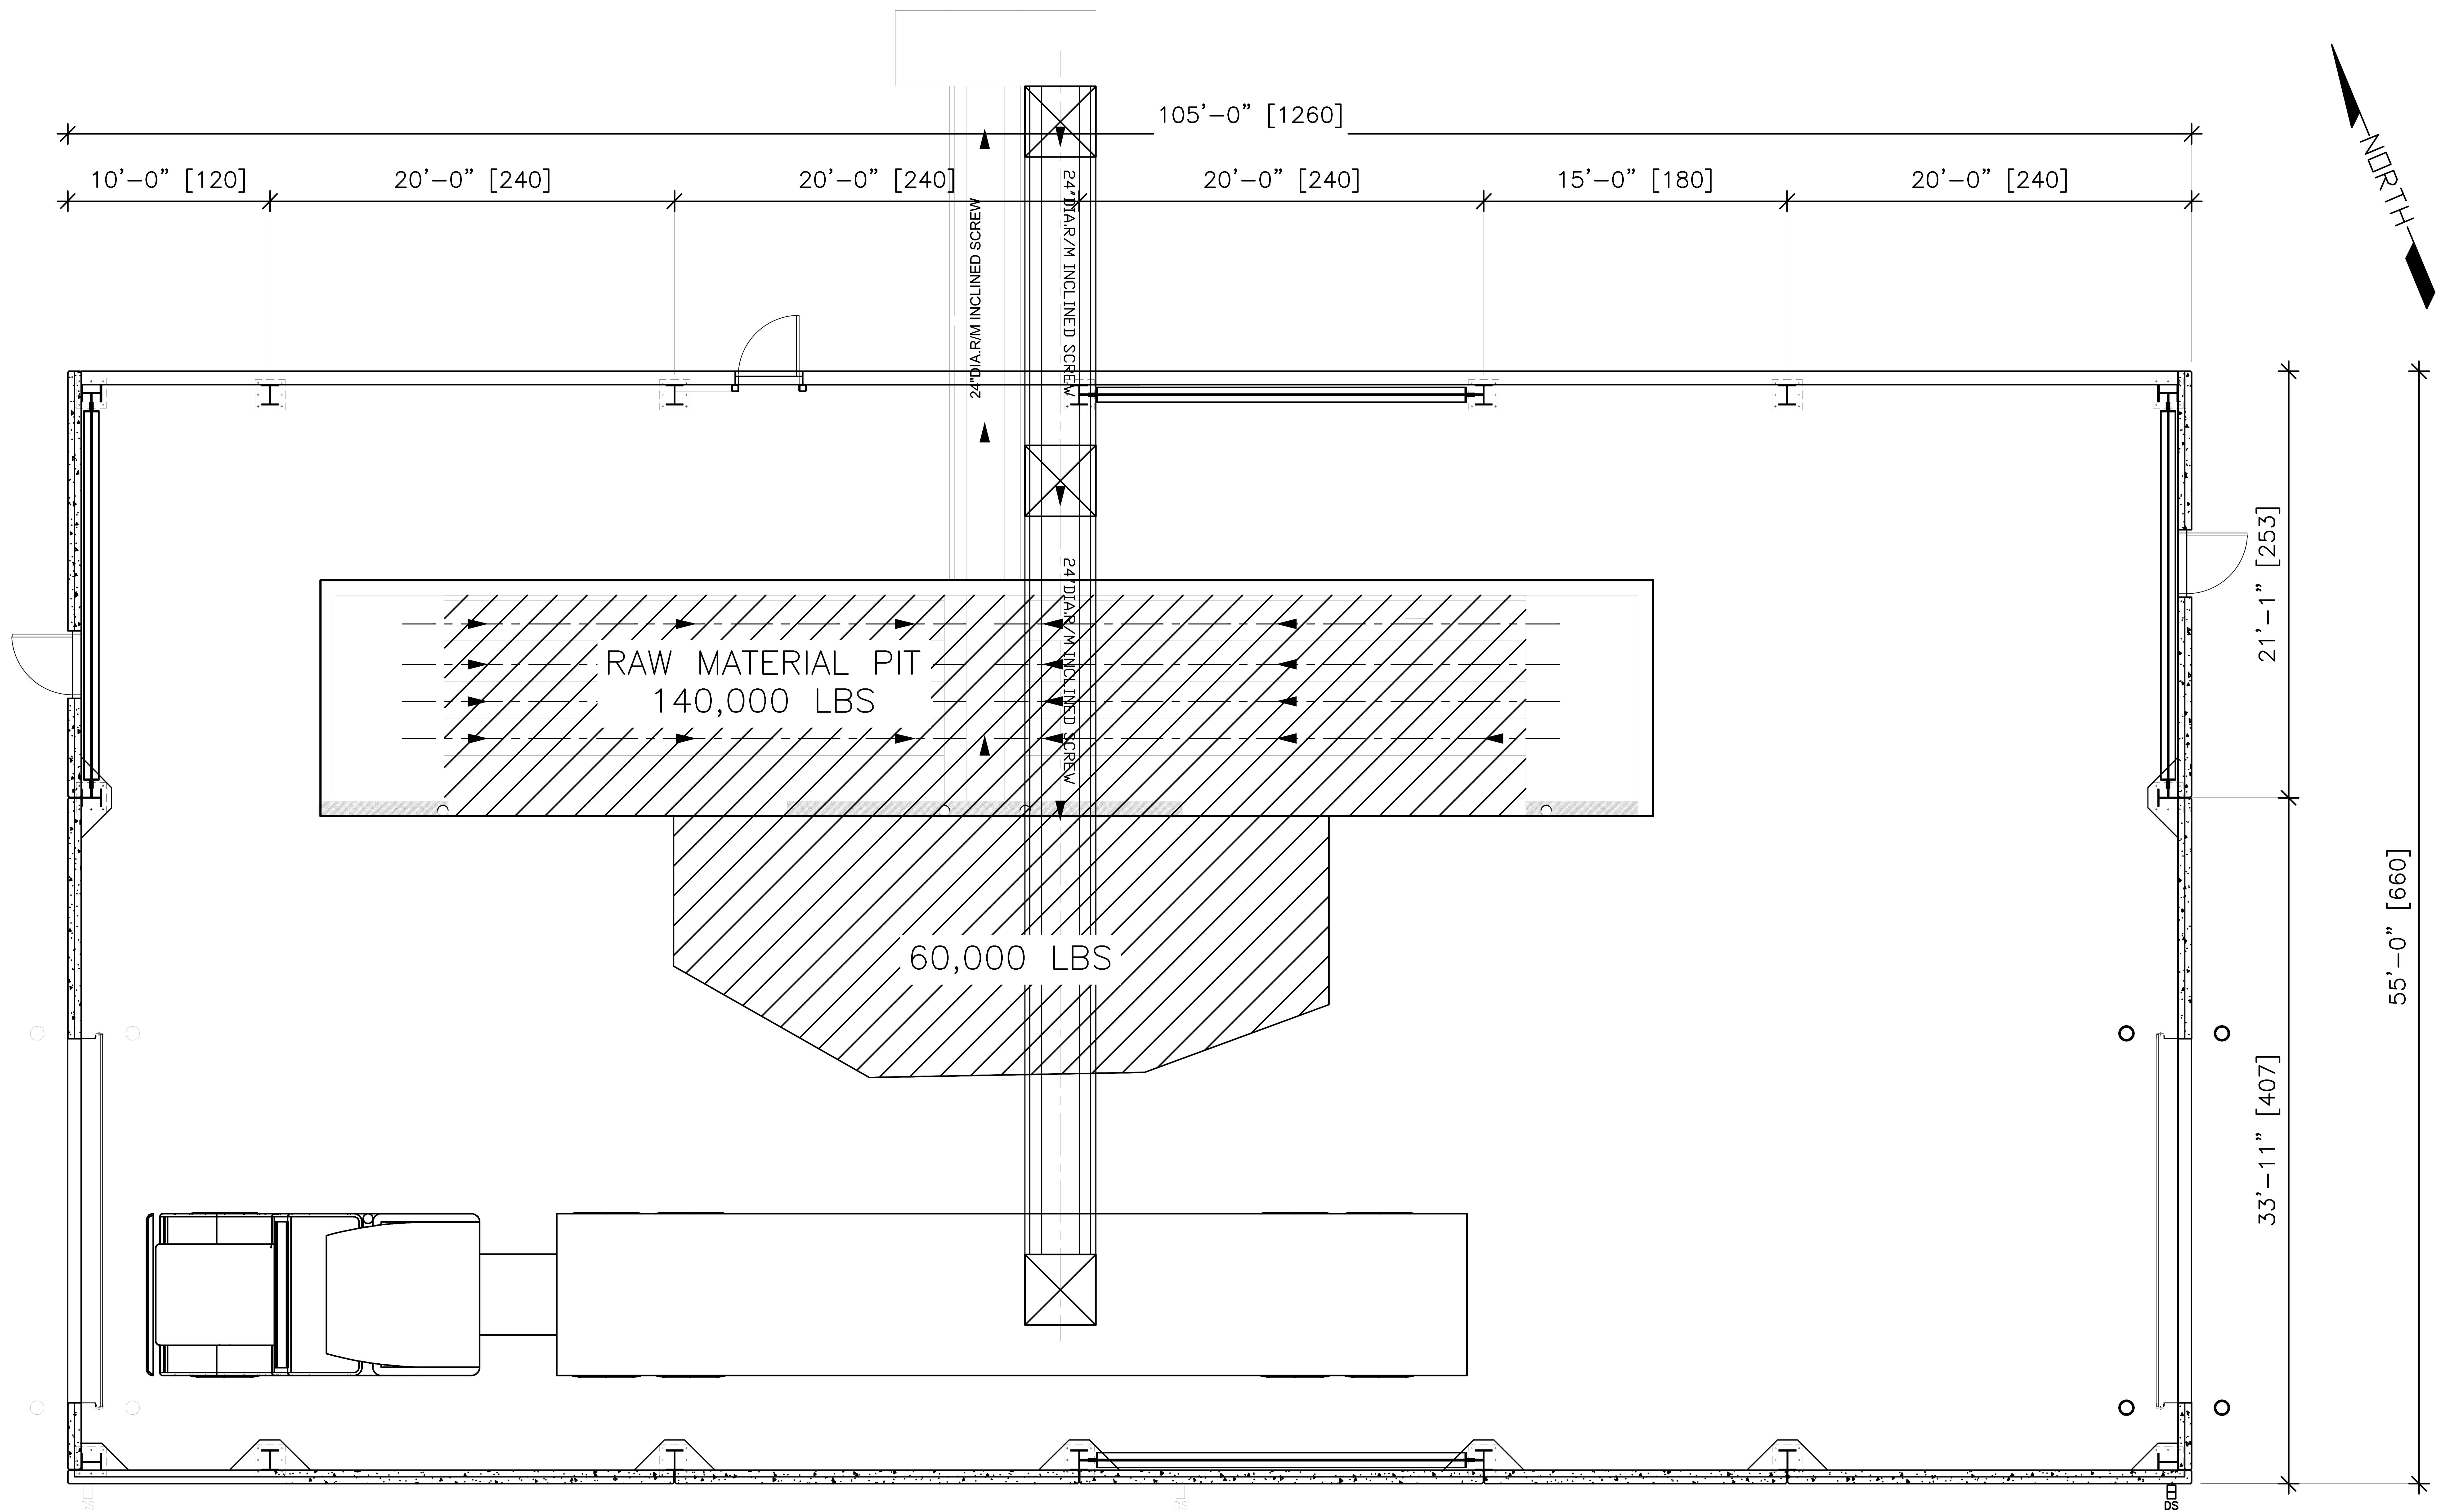

R/M PIT ENCLOSURE

